



TRU-CLOSE HEAVY DUTY HINGES ON PED GATE
1:4

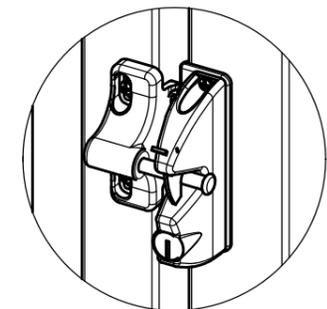


LOKKLATCH ON PED GATE
1:4

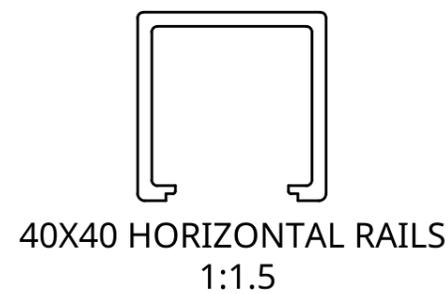


40X40 HORIZONTAL RAILS
1:1.5




HORIZONTAL RAIL COVER
1:1

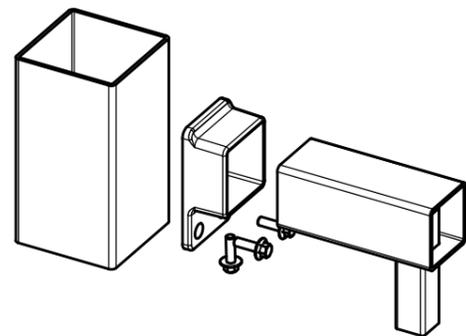


FIXED PANEL TO POST DETAIL
1:4

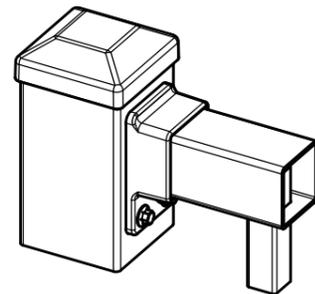

FIXED PANEL TO POST DETAIL
1:4

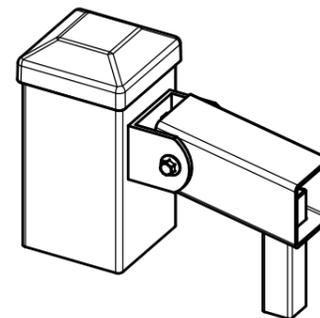

RAKING PANEL TO POST DETAIL
1:4

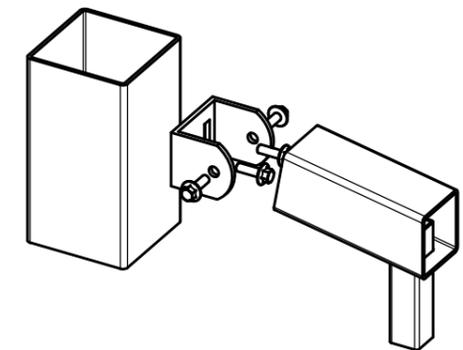


RAKING PANEL TO POST DETAIL
1:4


PANEL CODE	DESCRIPTION	BRACKET CODE	HEIGHT	WIDTH	PANEL RAKE	HORIZONTALS	VERTICALS	TUBE SPACINGS
TBC	AVENTIS FENCE PANEL	HBKT40	1200	2405	N/A	40X40X2 SHS	65X16X1.2 RHS	65 (130 CENTRES)
TBC	AVENTIS RAKING FENCE PANEL	HBKTR40	1200	2405	TBC	40X40X2 SHS	65X16X1.2 RHS	65 (130 CENTRES)
TBC	AVENTIS PEDESTRIAN GATE	N/A	1200	1175	N/A	40X40X2 SHS	65X16X1.2 RHS	65 (130 CENTRES)




SIZE:	A3	SCALE:	1:25
DRAWING NO:	AFP12 - SS	REVISION:	01
DATE ISSUED:	2026-03-01	SHEET:	1 OF 2

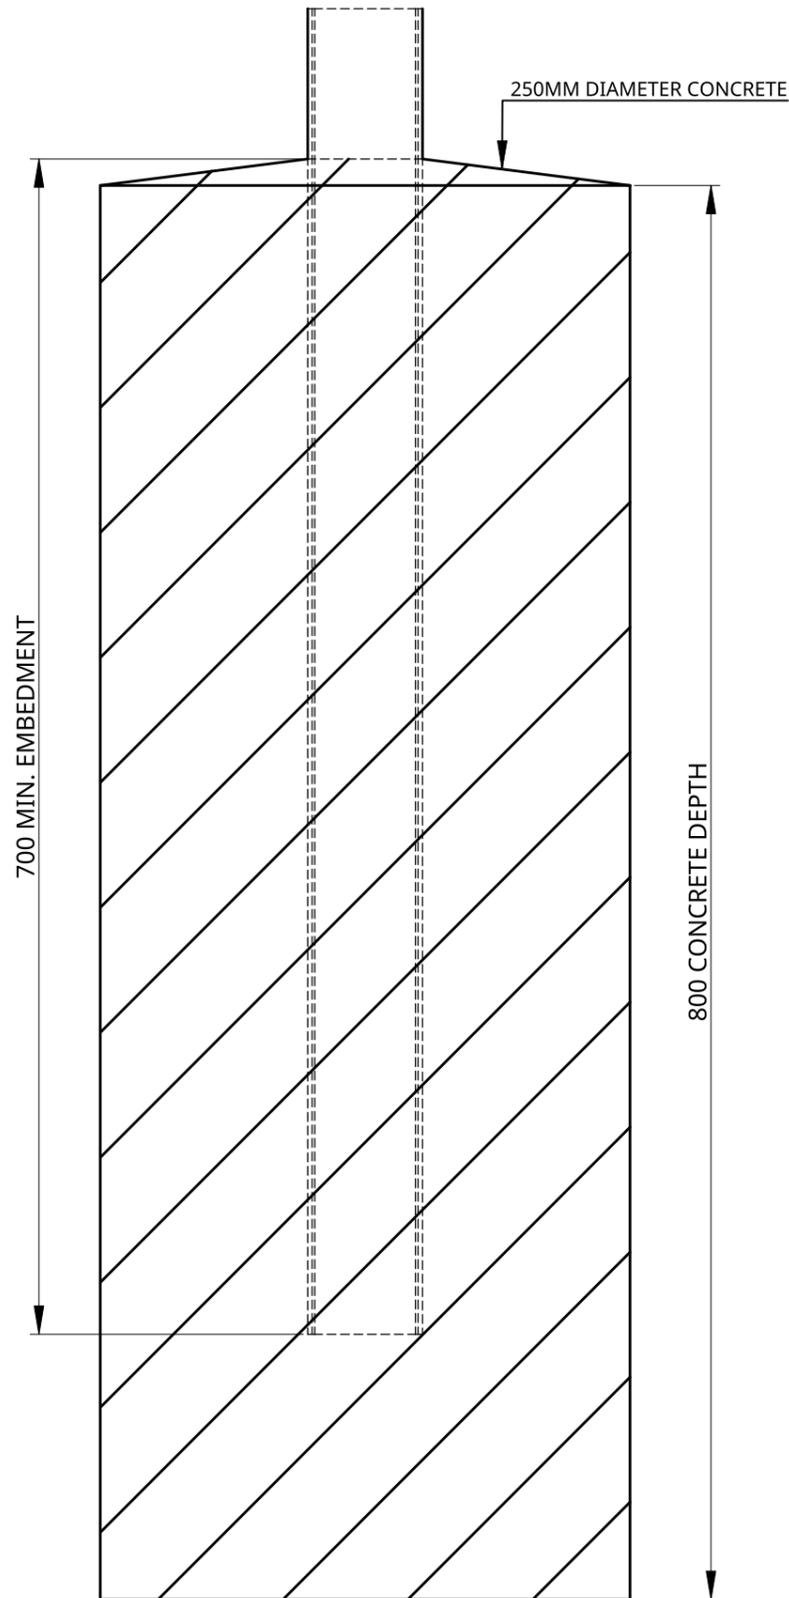


IN GROUND POST CONNECTION

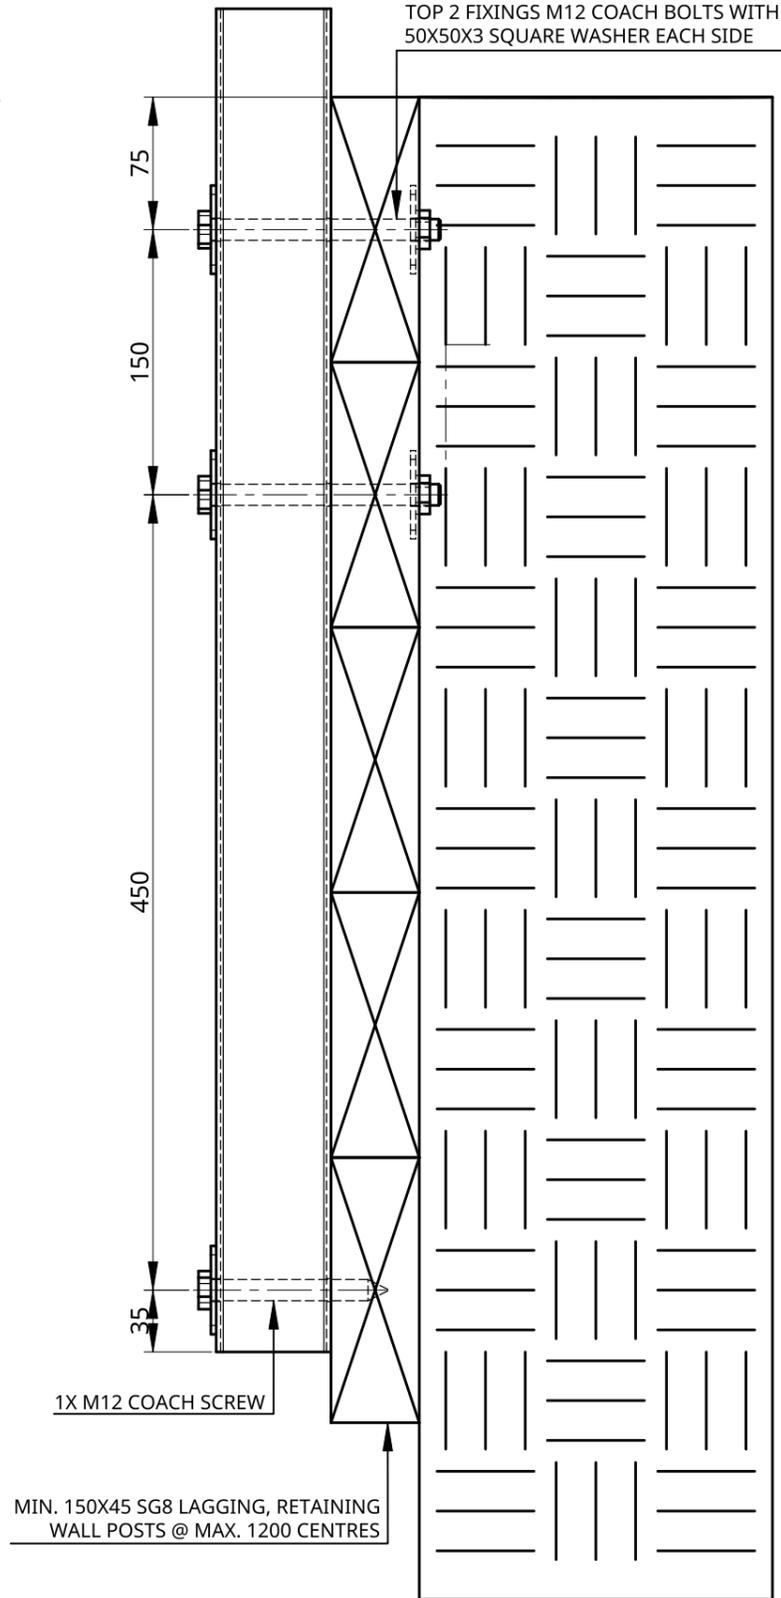

SIDE FIX TO TIMBER RETAINING WALL CONNECTION

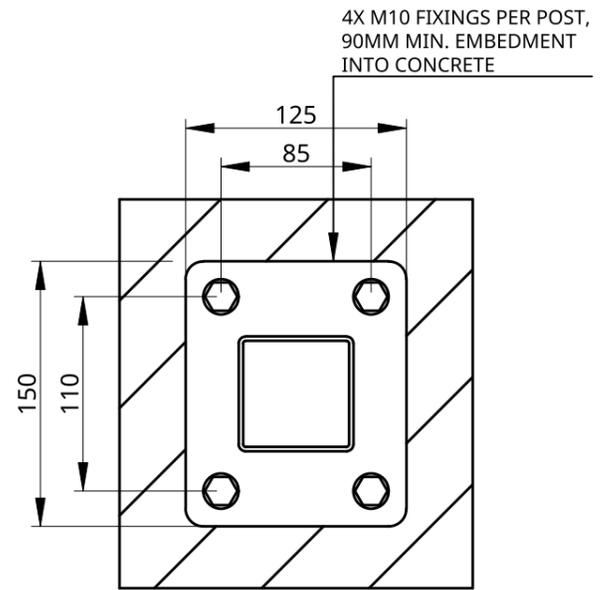

BASEPLATED POST CONNECTION

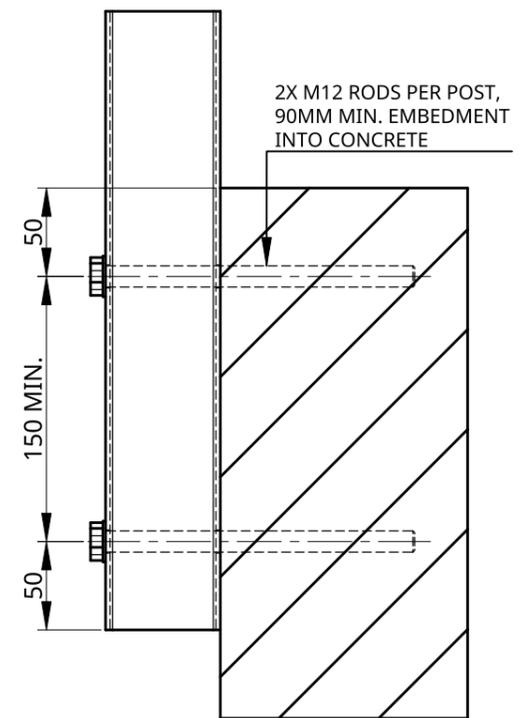

SIDE FIX TO CONCRETE WALL CONNECTION



SIZE:	A3	SCALE:	1:4
DRAWING NO:	AFP12 - SS	REVISION:	01
DATE ISSUED:	2026-03-01	SHEET:	2 OF 2